



1 HEAD

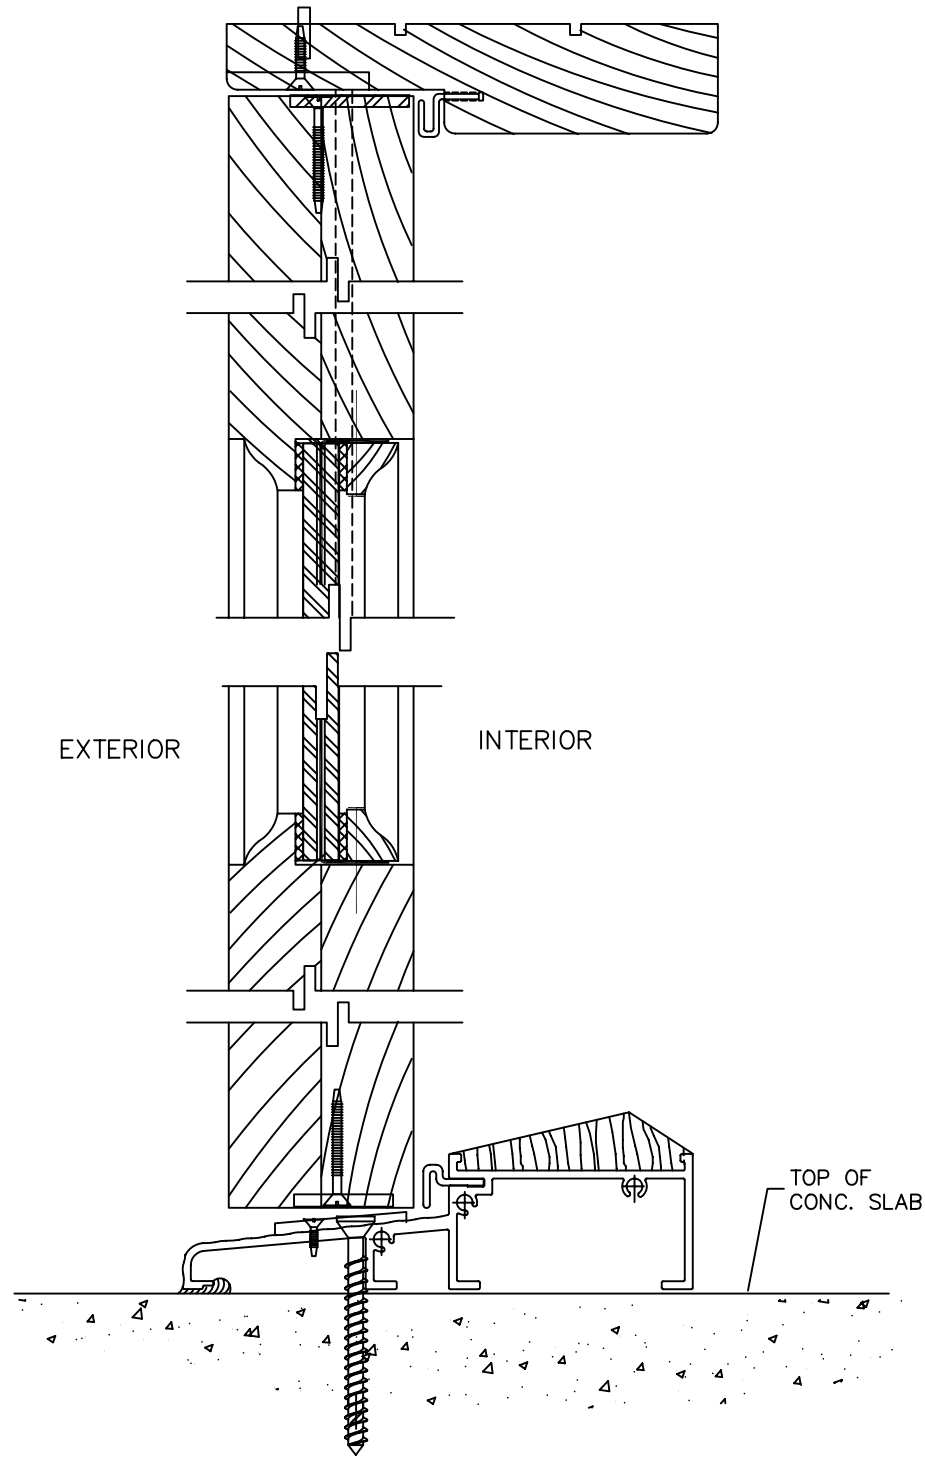

2 SILL

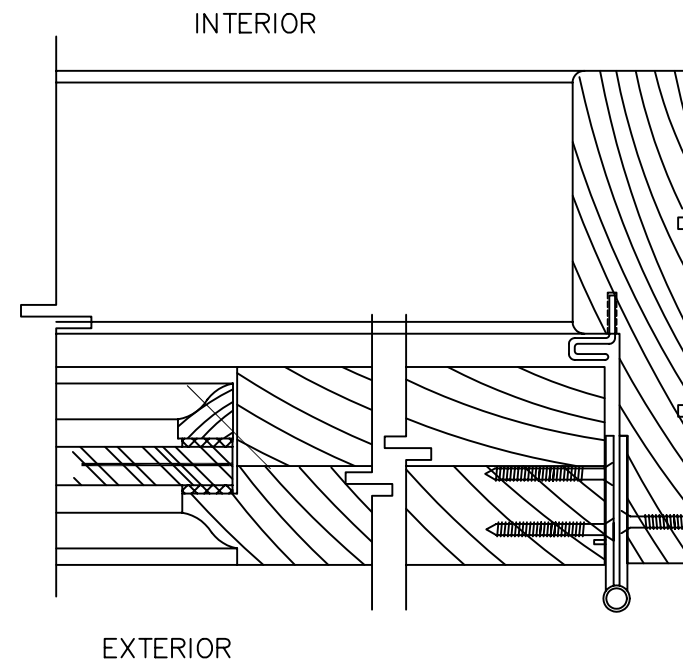

3 JAMB

DRAWING TITLE		NO.	REVISION DESCRIPTION	BY	DATE
TENNERS WOOD ENTRY DOORS					
PROJECT:		TYPICAL DETAILS			
LAG DESIGN		INDUSTRIAL MILLWORK CORP			
WEST H/WAY 36 SENECA, KS 66538		(800)462-3667			
CERTIFICATION					
DATE: 02/28/05					
DRAWING NO: CATALOG5					
SHEET NO: 2 OF 3					